


Profil Podłużny Skala 1:100/1000

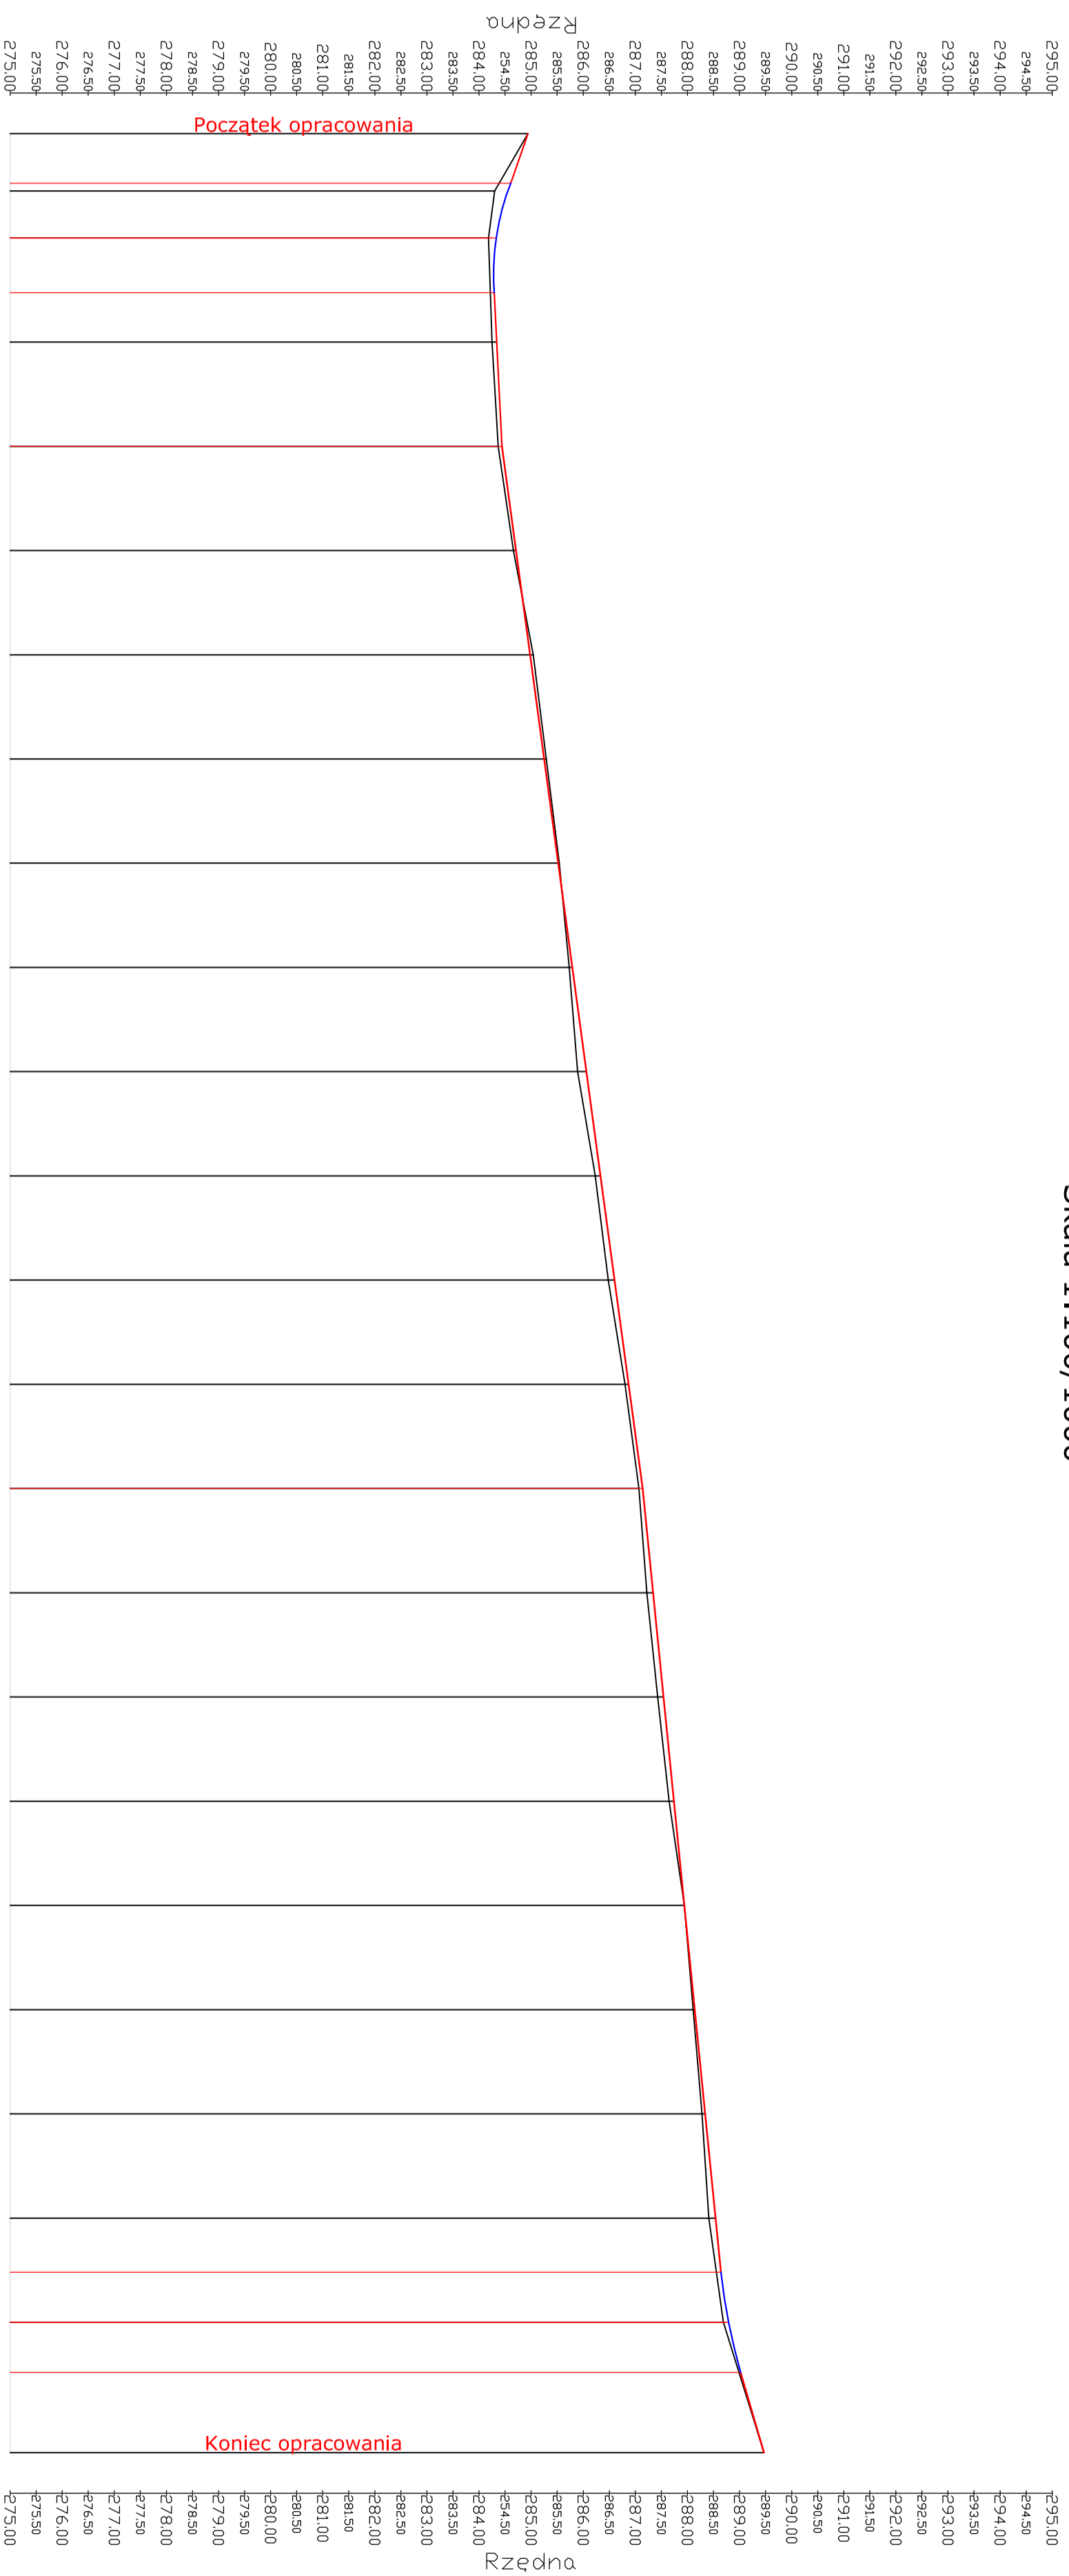

| Odległości | Rzędne istniejące | Rzędne projektowe | Geometria pionowa | Geometria pozioma |
|------------|-------------------|-------------------|-------------------|-------------------|
| 0+00.00 | 284,94 | 284,94 | | |
| 0+10.00 | 284,30 | 284,61 | | |
| 0+20.00 | 284,18 | 284,33 | | |
| 0+30.00 | 284,29 | 284,29 | | |
| 0+40.00 | 284,25 | 284,34 | | |
| 0+50.00 | 284,34 | 284,44 | | |
| 0+60.00 | 284,44 | 284,44 | | |
| 0+70.00 | 284,44 | 284,44 | | |
| 0+80.00 | 284,66 | 284,71 | | |
| 0+90.00 | 284,66 | 284,71 | | |
| 1+00.00 | 285,04 | 284,98 | | |
| 1+10.00 | 285,04 | 284,98 | | |
| 1+20.00 | 285,29 | 285,25 | | |
| 1+30.00 | 285,29 | 285,25 | | |
| 1+40.00 | 285,54 | 285,52 | | |
| 1+50.00 | 285,54 | 285,52 | | |
| 1+60.00 | 285,73 | 285,79 | | |
| 1+70.00 | 285,73 | 285,79 | | |
| 1+80.00 | 286,06 | 286,06 | | |
| 1+90.00 | 286,06 | 286,06 | | |
| 2+00.00 | 286,23 | 286,33 | | |
| 2+10.00 | 286,23 | 286,33 | | |
| 2+20.00 | 286,48 | 286,60 | | |
| 2+30.00 | 286,48 | 286,60 | | |
| 2+40.00 | 286,80 | 286,87 | | |
| 2+50.00 | 286,80 | 286,87 | | |
| 2+60.00 | 287,07 | 287,14 | | |
| 2+70.00 | 287,07 | 287,14 | | |
| 2+80.00 | 287,22 | 287,34 | | |
| 2+90.00 | 287,22 | 287,34 | | |
| 3+00.00 | 287,43 | 287,54 | | |
| 3+10.00 | 287,43 | 287,54 | | |
| 3+20.00 | 287,65 | 287,74 | | |
| 3+30.00 | 287,65 | 287,74 | | |
| 3+40.00 | 287,94 | 287,94 | | |
| 3+50.00 | 287,94 | 287,94 | | |
| 3+60.00 | 288,11 | 288,14 | | |
| 3+70.00 | 288,11 | 288,14 | | |
| 3+80.00 | 288,28 | 288,34 | | |
| 3+90.00 | 288,28 | 288,34 | | |
| 4+00.00 | 288,41 | 288,54 | | |
| 4+10.00 | 288,41 | 288,64 | | |
| 4+20.00 | 288,69 | 288,79 | | |
| 4+30.00 | 288,69 | 289,02 | | |
| 4+40.00 | 289,02 | 289,47 | | |
| 4+45.00 | 289,47 | 289,47 | | |

| | | | |
|----------------|-----------------------|--|------------|
| Temat | | Przebudowa drogi dojazdowej do gruntów rolnych w miejscowości Rudnik Mały działka nr ew. 151 | |
| Temat rys. | | Profil Podłużny | |
| Investor | Gmina Starcza | Podpis | Data |
| 42-261 Starcza | ul. Główna 4 | | 04.2009 |
| Opracował: | mgr inż. Marcin Wołek | Podpis | Skala |
| | | | 1:100/1000 |
| Projektował: | Inż. Edward Hilber | Podpis | Rys. |
| | UAN-VIII 83861/20/90 | | nr 3 |