


Profil Podłużny Skala 1:100/1000

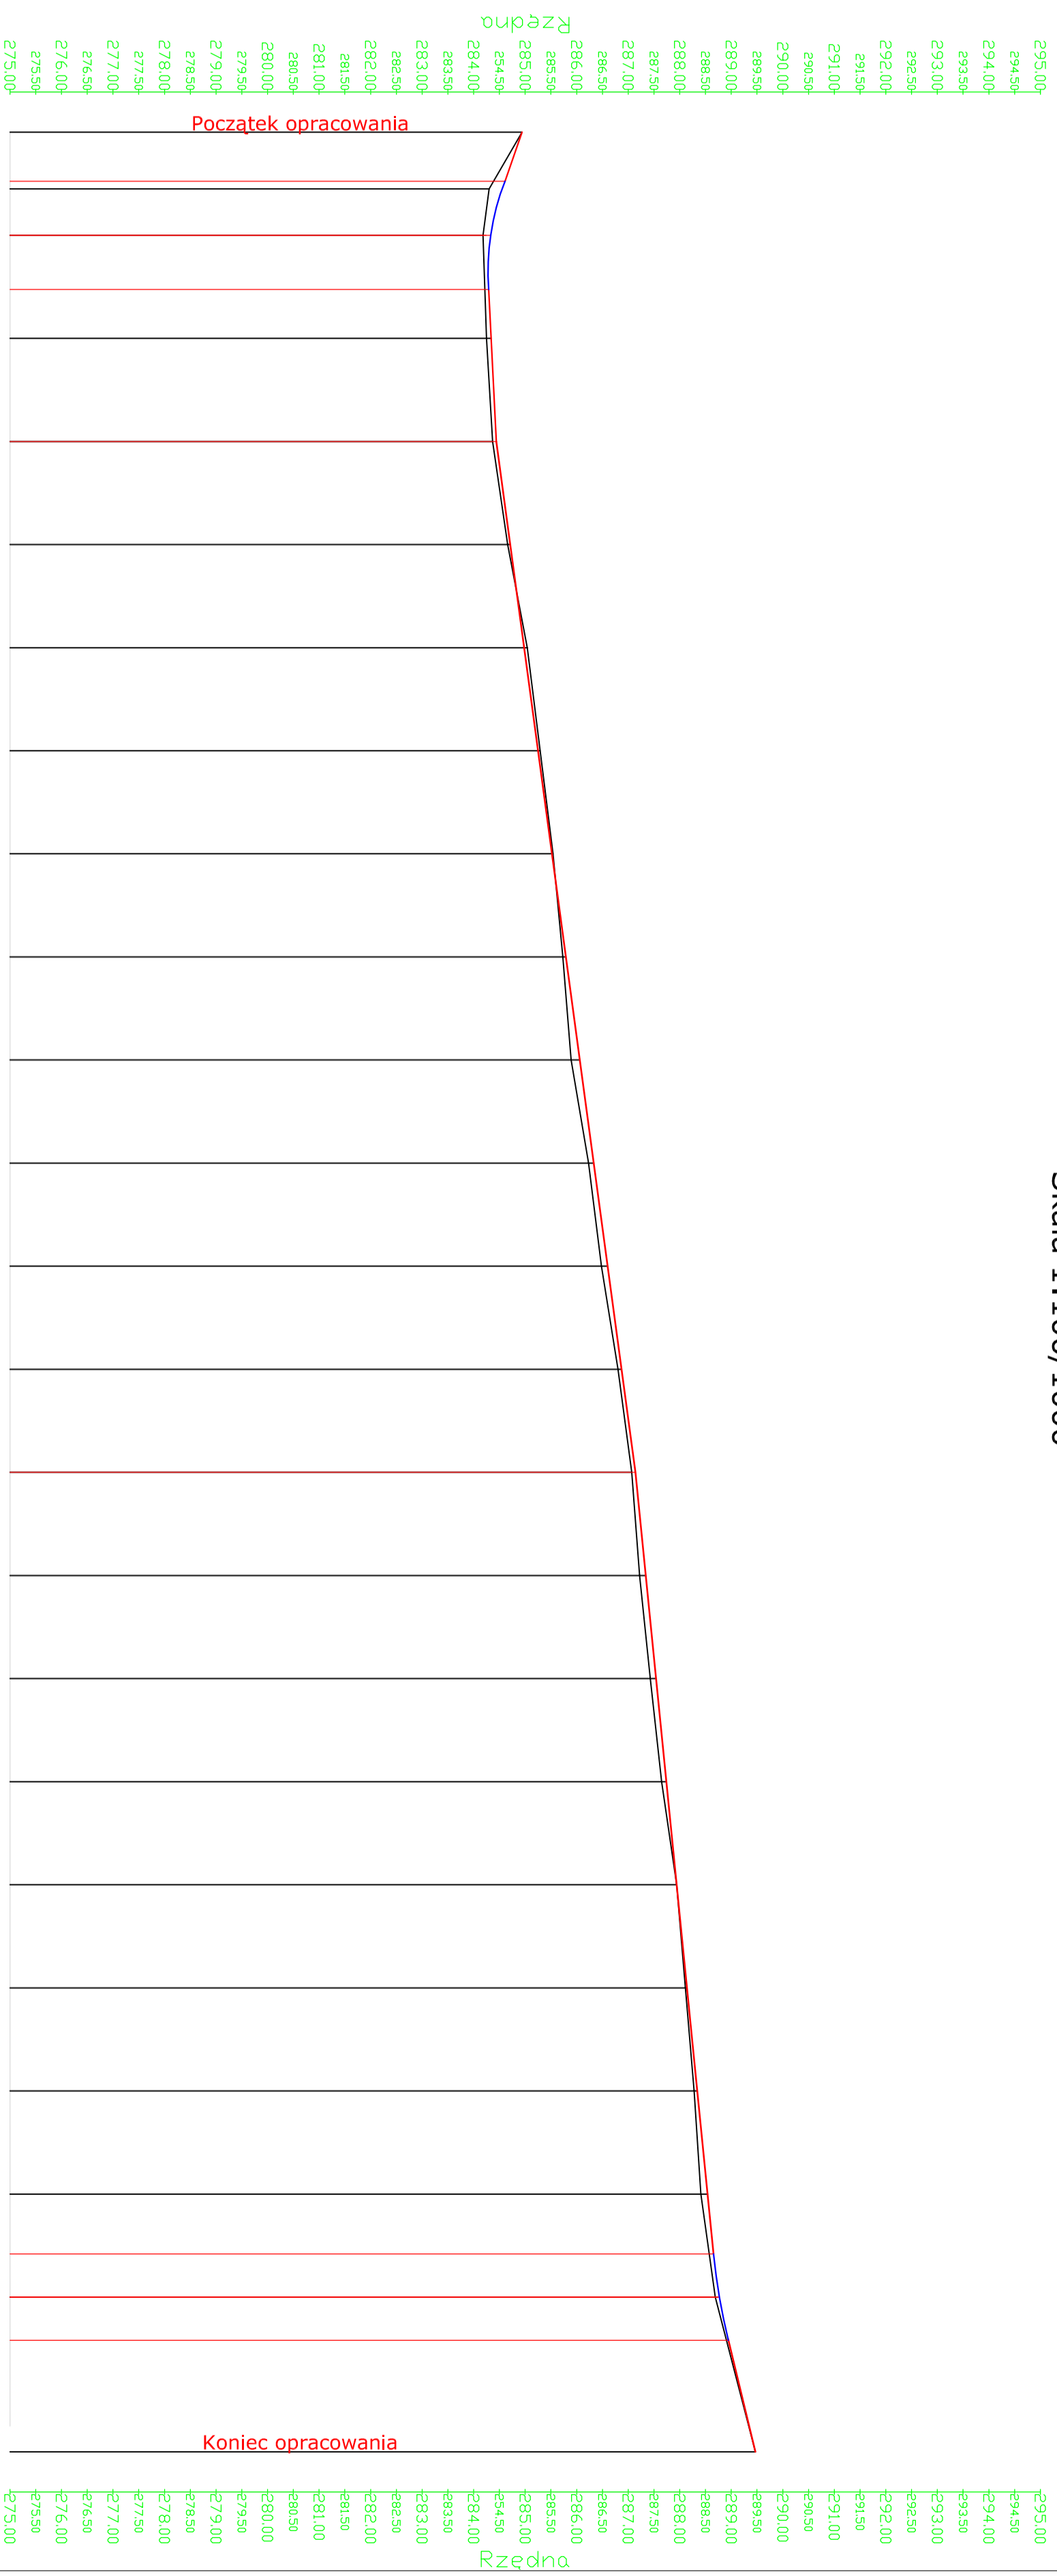

Odległości	Rzędne istniejące	Rzędne projektowe	Geometria pionowa	Geometria pozioma
0+00.00	284,94	284,94		
0+10.00	284,61	284,61		
0+20.00	284,33	284,33		
0+30.00	284,29	284,29		
0+40.00	284,34	284,34		
0+50.00	284,44	284,44		
0+60.00	284,44	284,44		
0+70.00				
0+80.00	284,71	284,71		
0+90.00				
1+00.00	284,98	284,98		
1+10.00				
1+20.00	285,25	285,25		
1+30.00				
1+40.00	285,52	285,52		
1+50.00				
1+60.00	285,79	285,79		
1+70.00				
1+80.00	286,06	286,06		
1+90.00				
2+00.00	286,33	286,33		
2+10.00				
2+20.00	286,60	286,60		
2+30.00				
2+40.00	286,87	286,87		
2+50.00				
2+60.00	287,14	287,14		
2+70.00				
2+80.00	287,34	287,34		
2+90.00				
3+00.00	287,54	287,54		
3+10.00				
3+20.00	287,74	287,74		
3+30.00				
3+40.00	287,94	287,94		
3+50.00				
3+60.00	288,14	288,14		
3+70.00				
3+80.00	288,34	288,34		
3+90.00				
4+00.00	288,54	288,54		
4+10.00				
4+20.00	288,64	288,64		
4+30.00	288,79	288,79		
4+40.00	289,02	289,02		
4+50.00	289,47	289,47		

Temat		Przebudowa drogi dojazdowej do gruntów rolnych w miejscowości Rudnik Mały działka nr ew. 151	
Temat rys.		Profil Podłużny	
Investor	Gmina Starcza ul. Główna 4 42-261 Starcza	Podpis	Data 04.2009
Opracował:	mgr inż. Marcin Wołek	Podpis	Skala 1:100/1000
Projektował:	Inż. Edward Hilber UAN-VIII 83861/20/90	Podpis	Rys. nr 3